


234'-4 ³/₄"

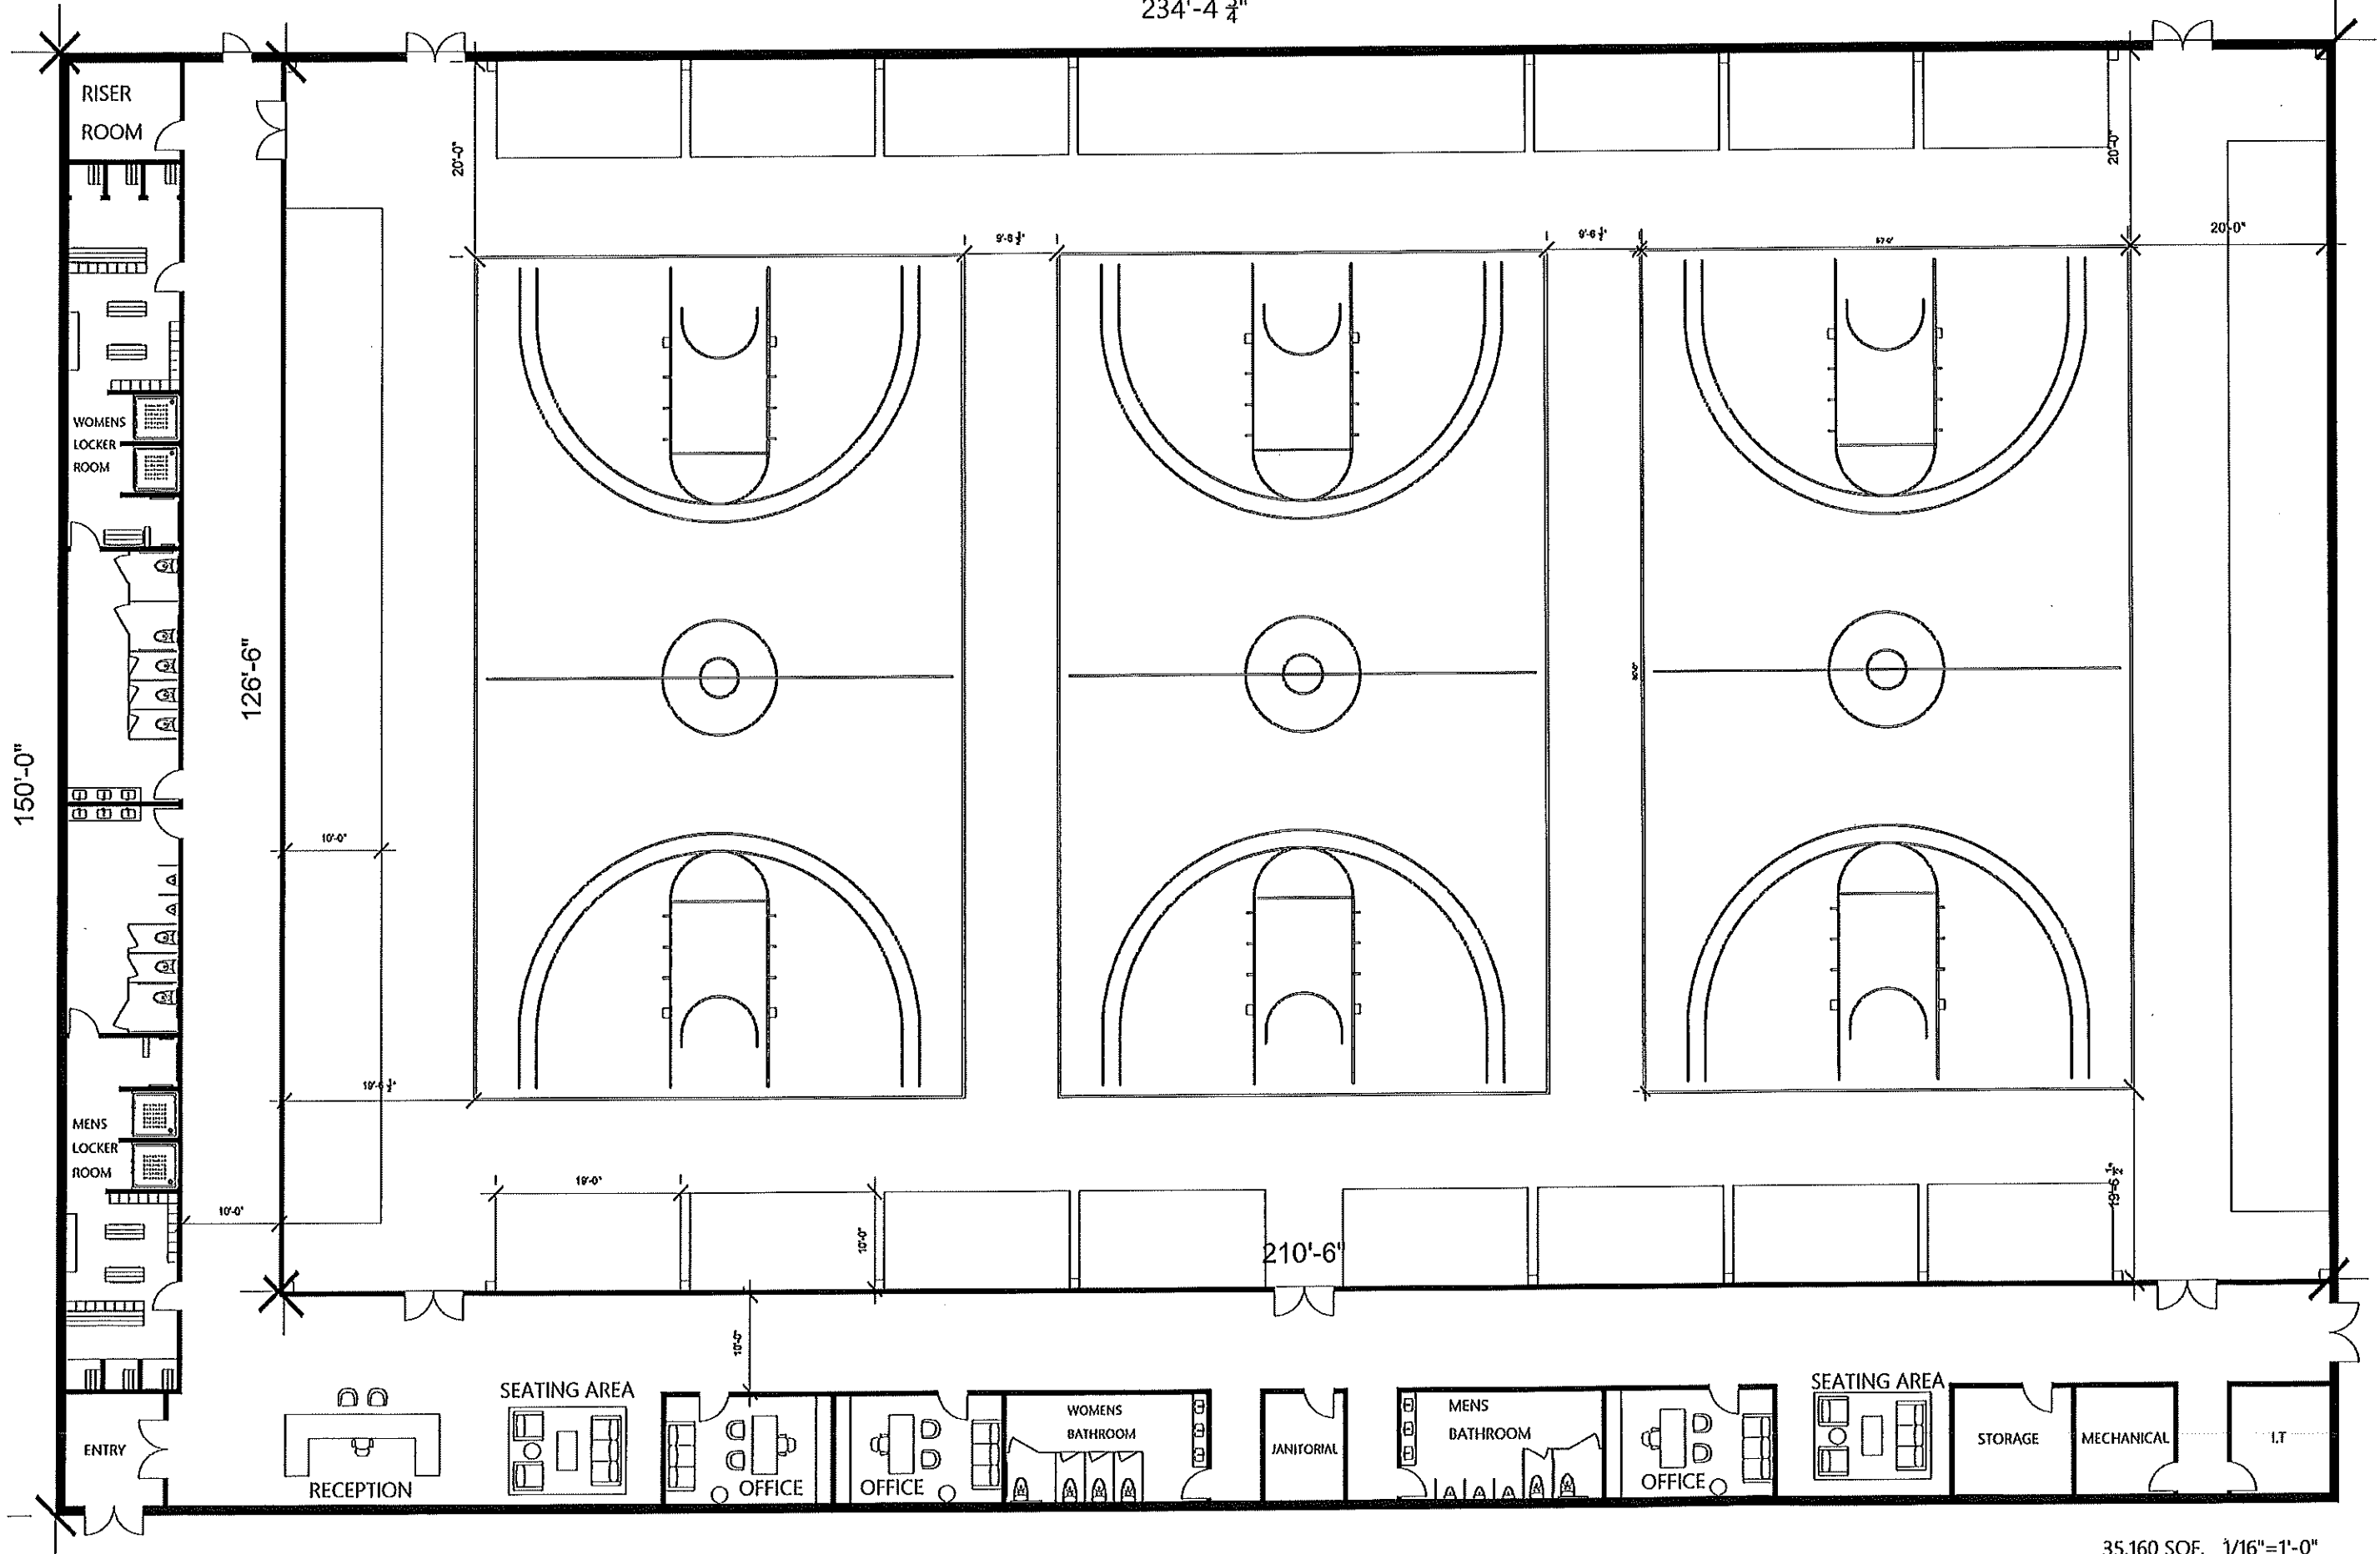

35,160 SQF. 1/16"=1'-0"